


DOORS & WINDOWS SCHEDULE					
SL.NO	ITEM	SIZE	SILL LVL	LINTEL LVL	REMARKS
1	D1	1800 X2400	0'0"	2400	ALUMINIUM GLAZED DOOR
2	D2	1200X2400	0'0"	2400	FLUSH DOOR
3	D3	900X2400	0'0"	2400	FLUSH DOOR
4	D4	750X2100	0'0"	2100	FLUSH DOOR
5	D5	1200X2400	0'0"	2400	FLUSH DOOR DOUBLE PANNELED
6	W1	1800X1500	900	2400	STEEL GLAZED WINDOW
7	W2	1200X1500	900	2400	STEEL GLAZED WINDOW
8	W3	900X1500	900	2400	STEEL GLAZED WINDOW
9	V1	1800X600	1800	2400	STEEL GLAZED WINDOW
10	V2	600X600	1800	2400	STEEL GLAZED WINDOW
11	C.G.1	3000X2400	0'0"	2400	COLLAPSIBLE GATE
12	C.G.2	3000X2400	0'0"	2400	COLLAPSIBLE GATE
13	C.G.3	3000X2400	0'0"	2400	COLLAPSIBLE GATE
14	C.G.4	3300X2400	0'0"	2400	COLLAPSIBLE GATE

**PROPOSED
GROUND FLOOR PLAN**


PROJECT, D.A.V.PUBLIC SCHOOL AT NAWADA	SHEET TITLE:- PROPOSED GROUND FLOOR PLAN (G+3)	DATE :- 15-01-2024	SHEET NO :-	NORTH :-	ARCHITECTS:- 100 - B, Patliputra colony, Opp. P & M Mall, Near Notre Dame Academy, Patna 800013 Tel / Fax: 2267175 / 2275624 E: contact@k Kapoor's.biz . Web: WWW.K Kapoor's.biz
		OPTION 02	DRAWN BY :-		

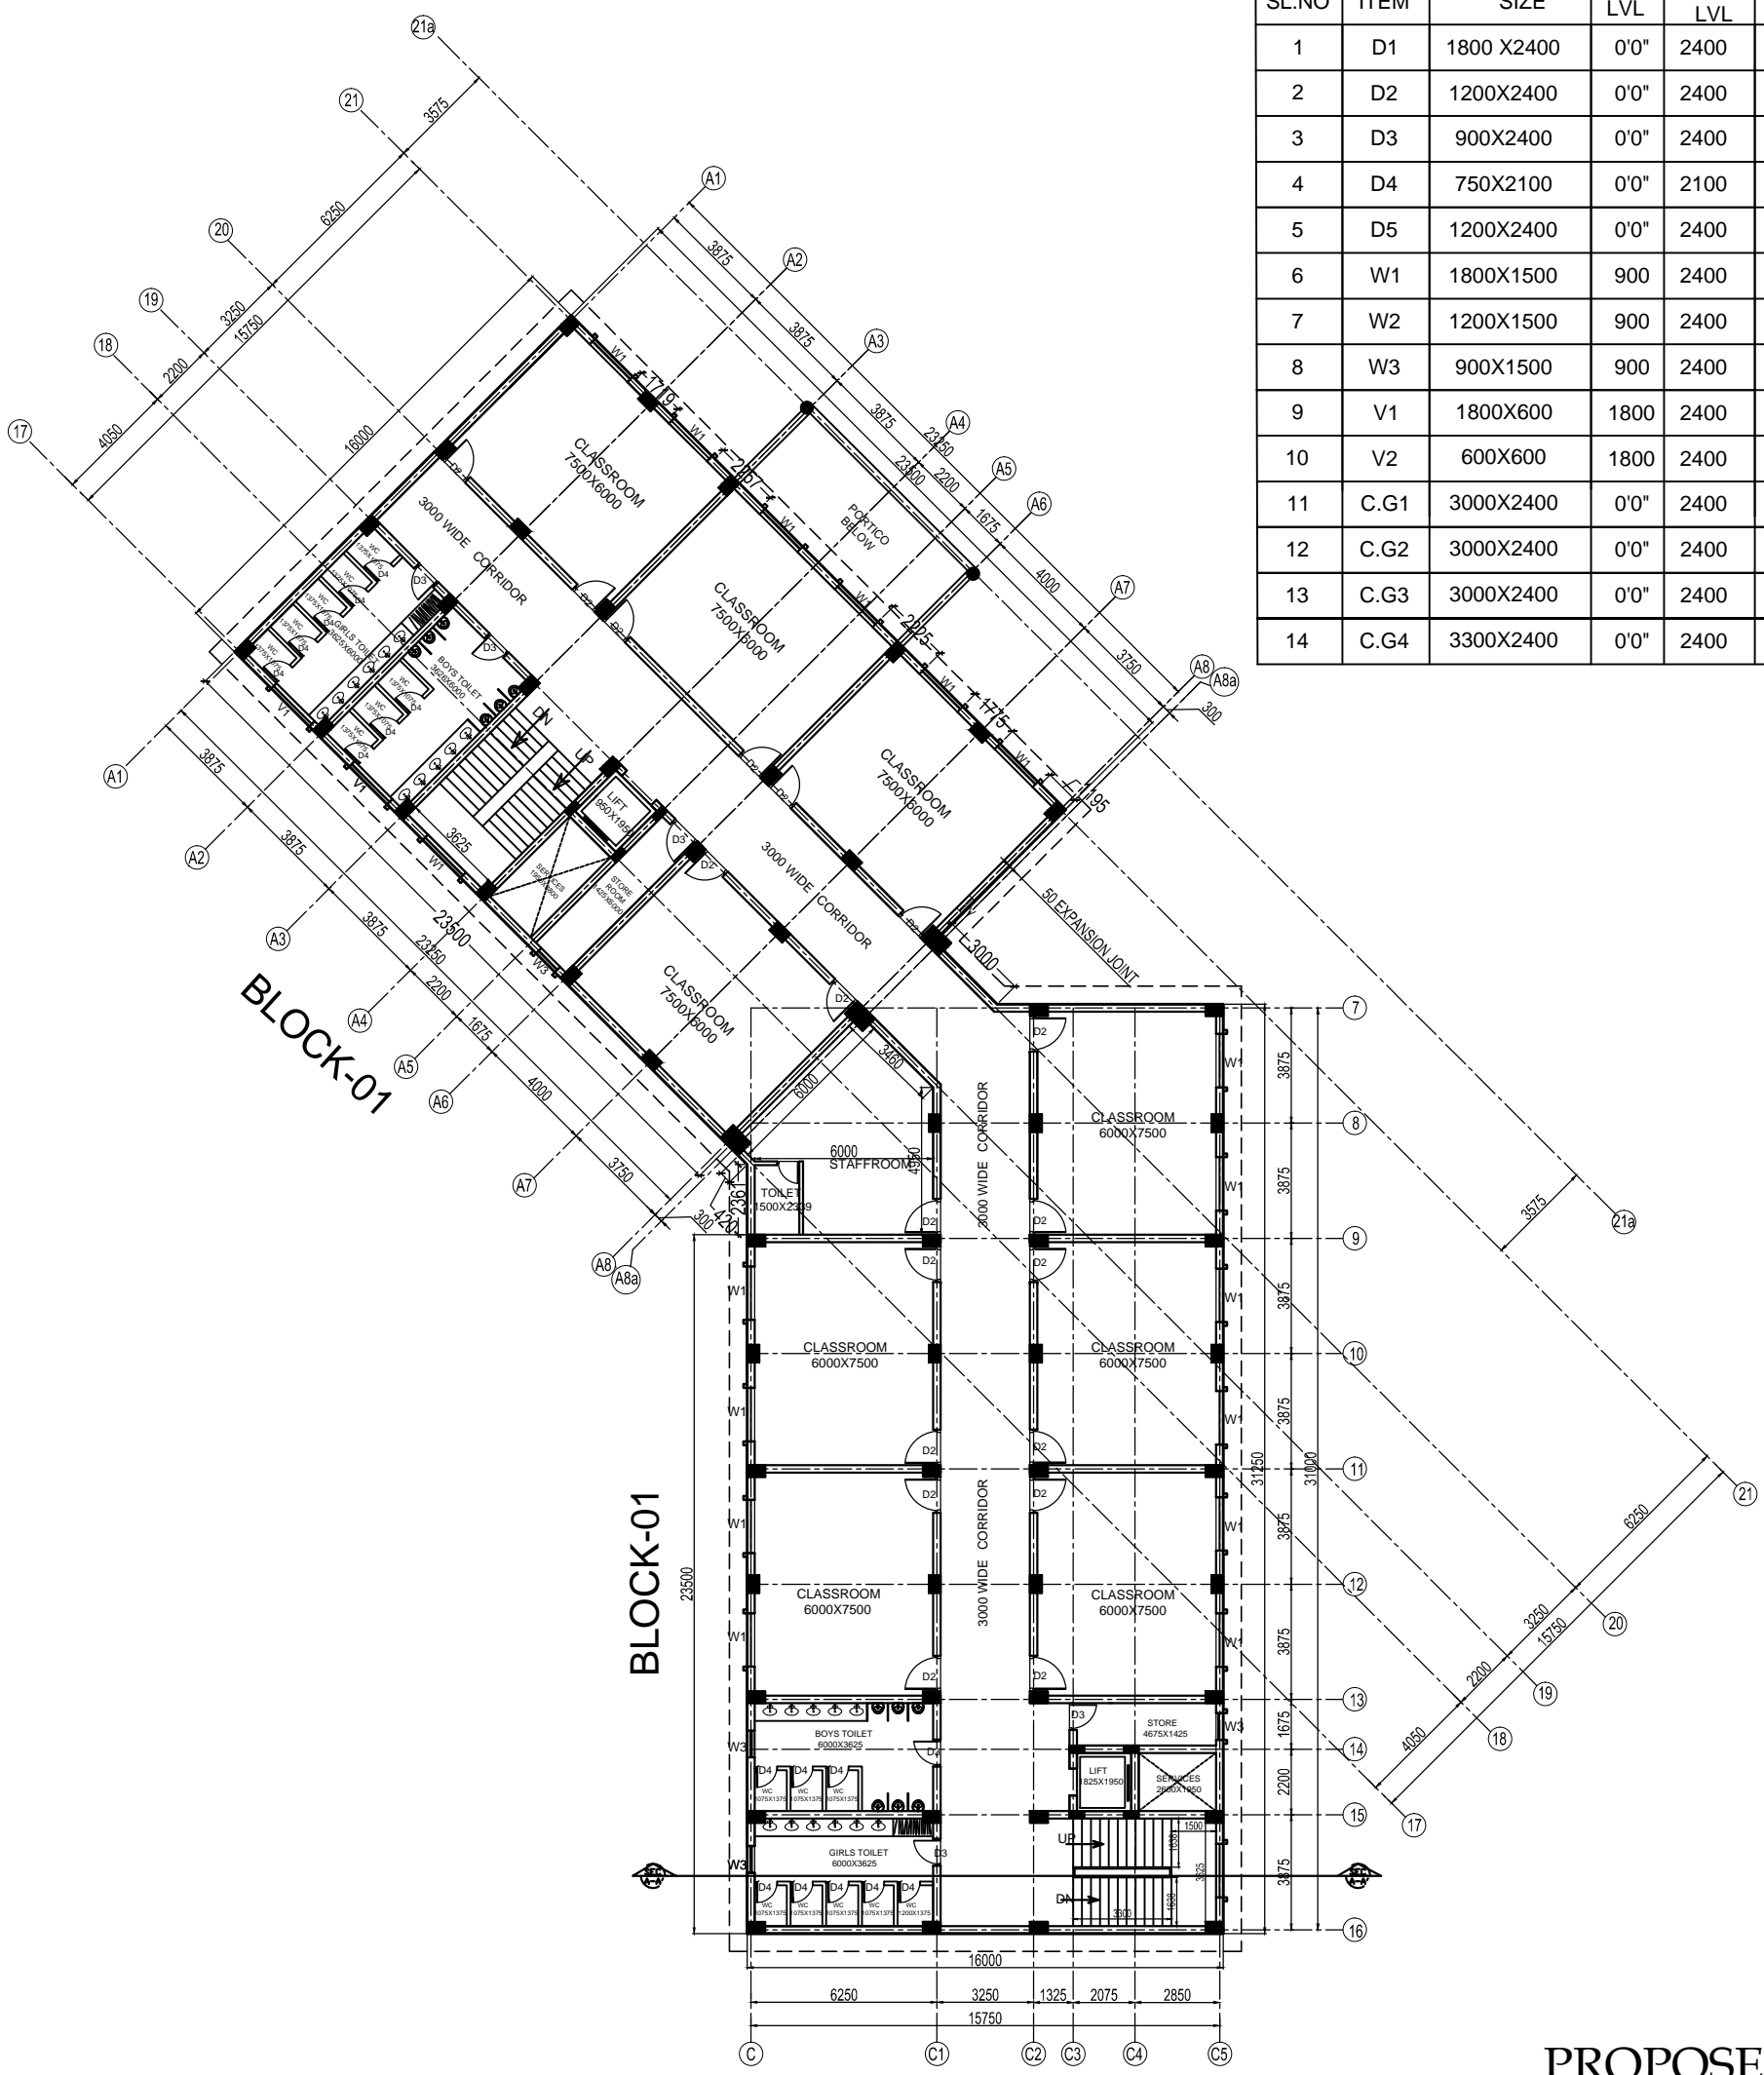

DOORS & WINDOWS SCHEDULE					
SL.NO	ITEM	SIZE	SILL LVL	LINTEL LVL	REMARKS
1	D1	1800 X2400	0'0"	2400	ALUMINIUM GLAZED DOOR
2	D2	1200X2400	0'0"	2400	FLUSH DOOR
3	D3	900X2400	0'0"	2400	FLUSH DOOR
4	D4	750X2100	0'0"	2100	FLUSH DOOR
5	D5	1200X2400	0'0"	2400	FLUSH DOOR DOUBLE PANNELED
6	W1	1800X1500	900	2400	STEEL GLAZED WINDOW
7	W2	1200X1500	900	2400	STEEL GLAZED WINDOW
8	W3	900X1500	900	2400	STEEL GLAZED WINDOW
9	V1	1800X600	1800	2400	STEEL GLAZED WINDOW
10	V2	600X600	1800	2400	STEEL GLAZED WINDOW
11	C.G1	3000X2400	0'0"	2400	COLLAPSIBLE GATE
12	C.G2	3000X2400	0'0"	2400	COLLAPSIBLE GATE
13	C.G3	3000X2400	0'0"	2400	COLLAPSIBLE GATE
14	C.G4	3300X2400	0'0"	2400	COLLAPSIBLE GATE

**PROPOSED
FIRST FLOOR PLAN**


PROJECT, D.A.V.PUBLIC SCHOOL AT NAWADA	SHEET TITLE:- PROPOSED FIRST FLOOR PLAN (G+3)	DATE :- 31-10-2023	SHEET NO :-	NORTH :-	ARCHITECTS:- 100 - B, Patilpura colony, Opp. P & M Mall, Near Notre Dame Academy, Patna 800013 Tel / Fax: 2267175 / 2275624 E: contact@k Kapoor's.biz Web: WWW.K Kapoor's.biz
		OPTION 02	DRAWN BY :-		

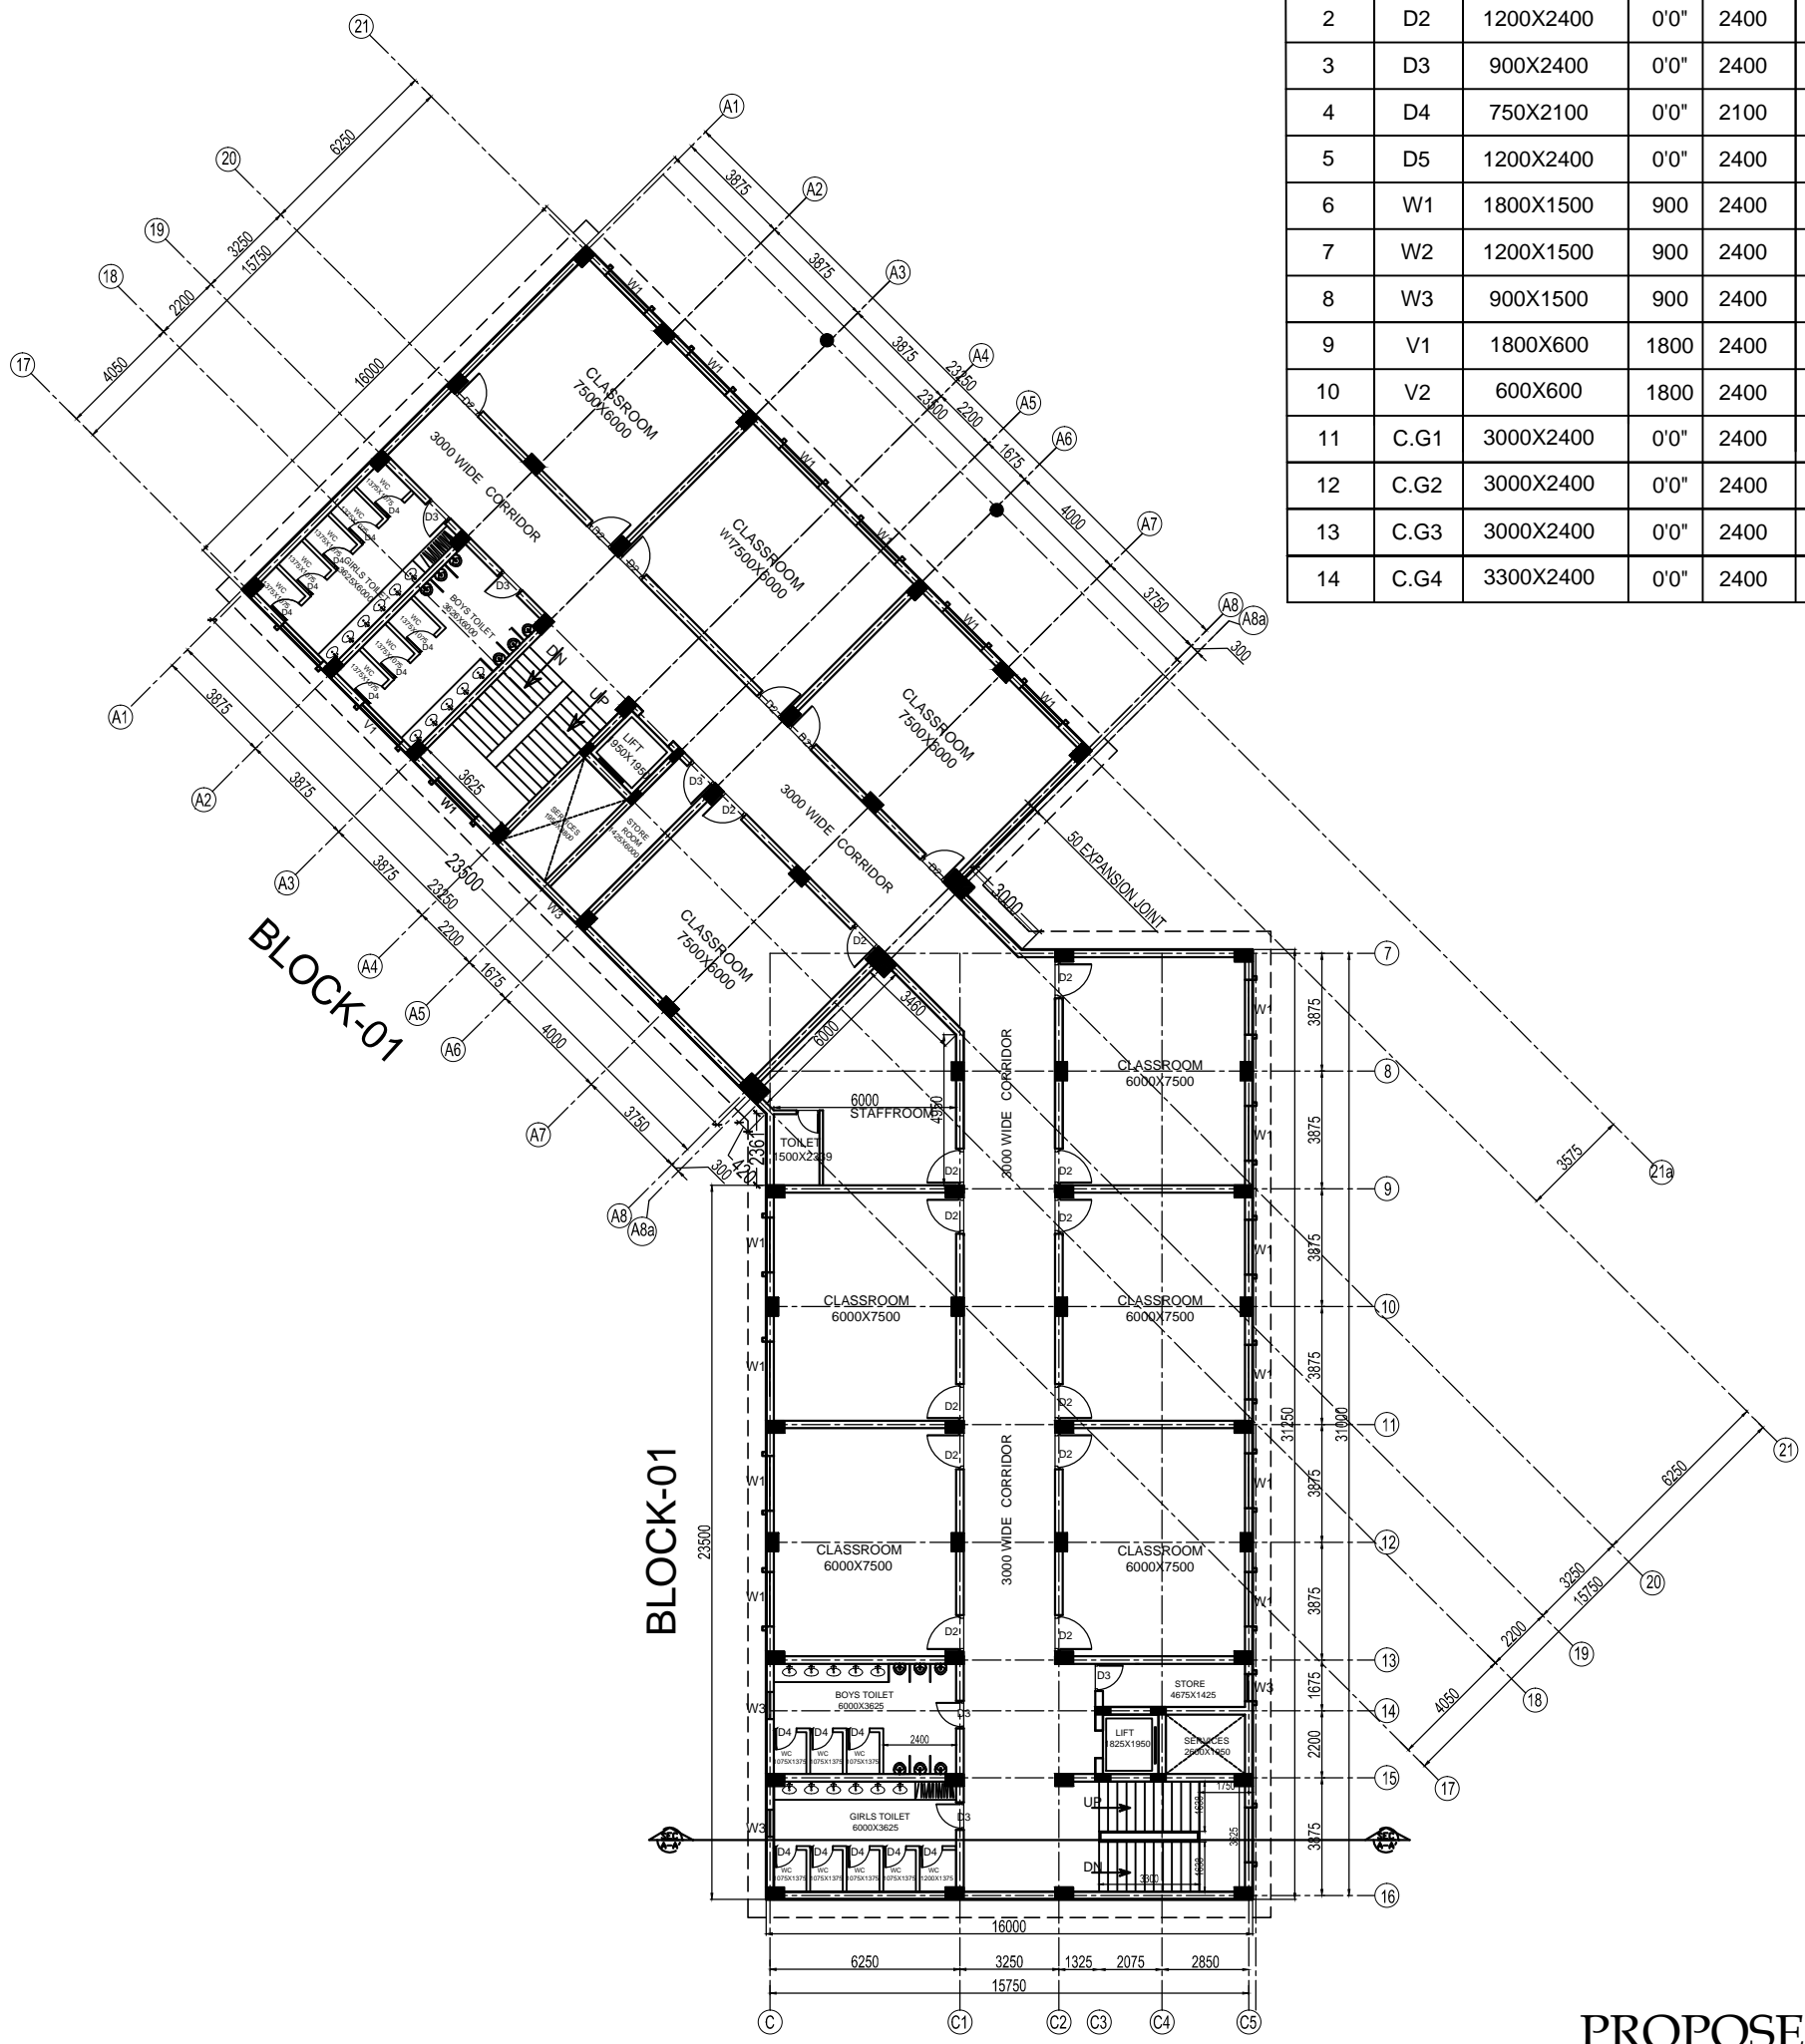

DOORS & WINDOWS SCHEDULE					
SL.NO	ITEM	SIZE	SILL LVL	LINTEL LVL	REMARKS
1	D1	1800 X2400	0'0"	2400	ALUMINIUM GLAZED DOOR
2	D2	1200X2400	0'0"	2400	FLUSH DOOR
3	D3	900X2400	0'0"	2400	FLUSH DOOR
4	D4	750X2100	0'0"	2100	FLUSH DOOR
5	D5	1200X2400	0'0"	2400	FLUSH DOOR DOUBLE PANNELED
6	W1	1800X1500	900	2400	STEEL GLAZED WINDOW
7	W2	1200X1500	900	2400	STEEL GLAZED WINDOW
8	W3	900X1500	900	2400	STEEL GLAZED WINDOW
9	V1	1800X600	1800	2400	STEEL GLAZED WINDOW
10	V2	600X600	1800	2400	STEEL GLAZED WINDOW
11	C.G1	3000X2400	0'0"	2400	COLLAPSIBLE GATE
12	C.G2	3000X2400	0'0"	2400	COLLAPSIBLE GATE
13	C.G3	3000X2400	0'0"	2400	COLLAPSIBLE GATE
14	C.G4	3300X2400	0'0"	2400	COLLAPSIBLE GATE

**PROPOSED
SECOND FLOOR PLAN**

PROJECT, D.A.V.PUBLIC SCHOOL AT NAWADA	SHEET TITLE:- PROPOSED SECOND FLOOR PLAN (G+3)	DATE :- 31-10-2023	SHEET NO :-	NORTH :-	ARCHITECTS:- 100 - B, Patliputra colony, Opp. P & M Mall, Near Notre Dame Academy, Patna 800013 Tel / Fax: 2267175 / 2275624 E: contact@k Kapoor's.biz Web: WWW.K Kapoor's.biz
		OPTION 02	DRAWN BY :-		

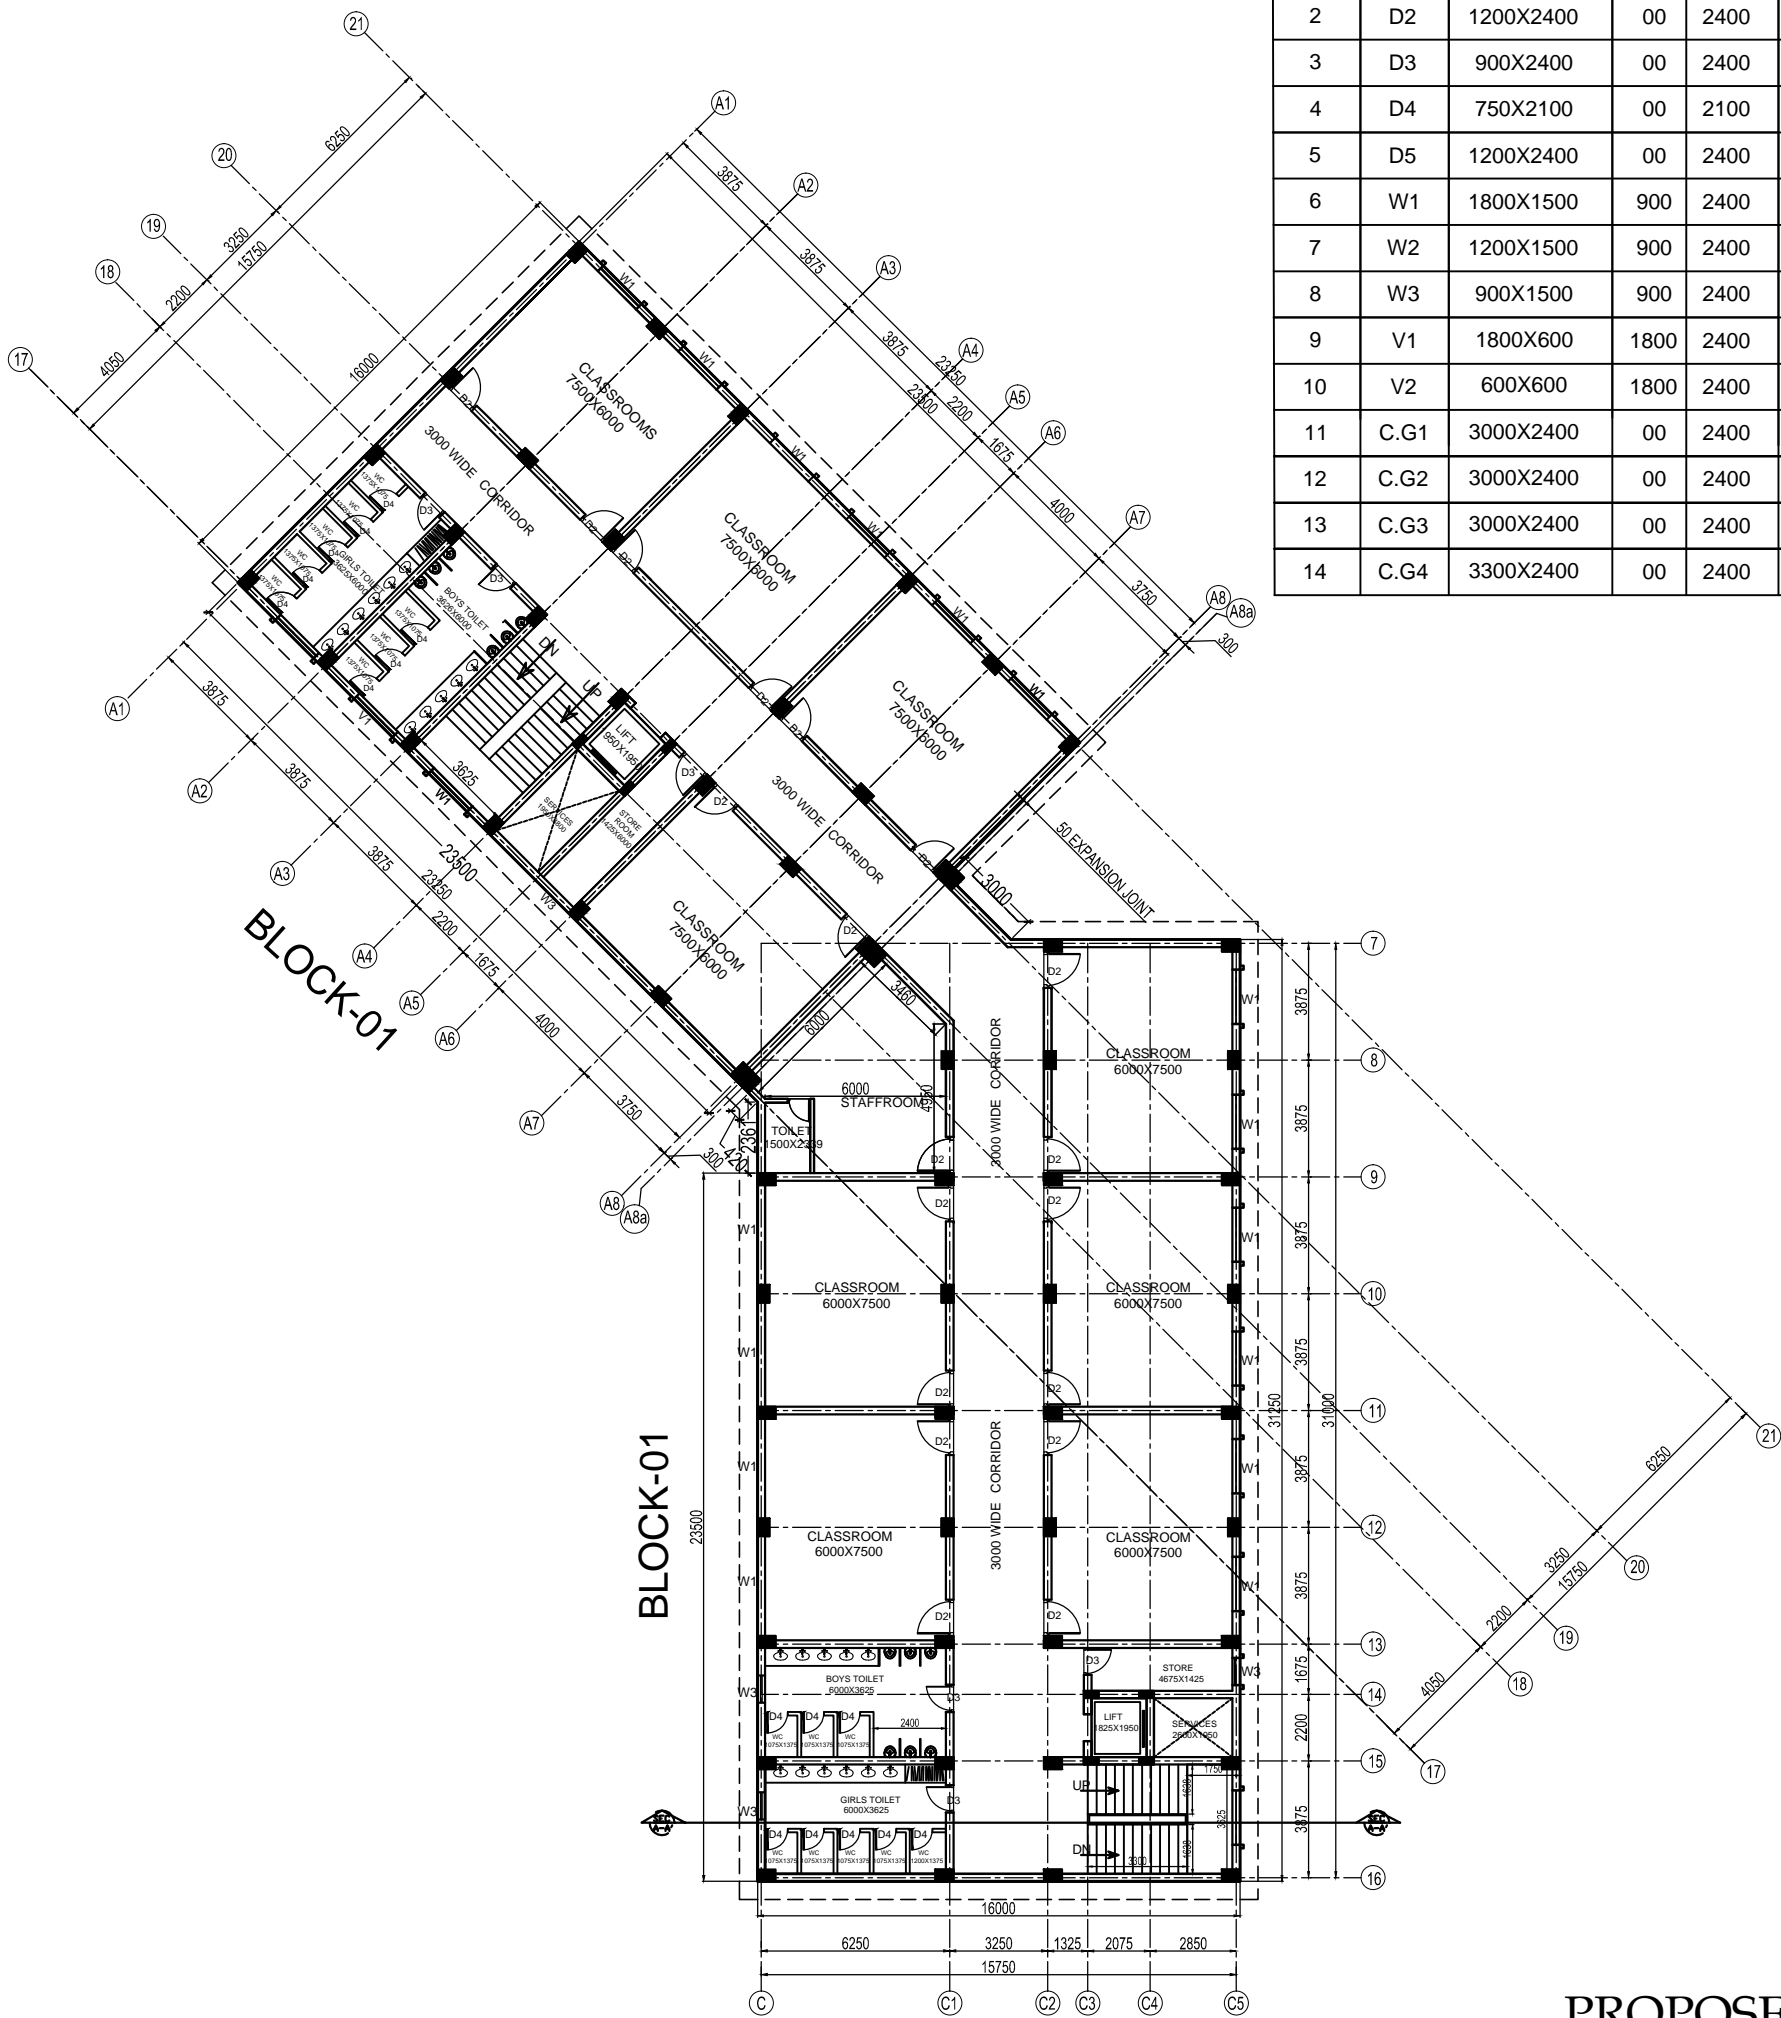

DOORS & WINDOWS SCHEDULE					
SL.NO	ITEM	SIZE	SILL LVL	LINTEL LVL	REMARKS
1	D1	1800 X2400	00	2400	ALUMINIUM GLAZED DOOR
2	D2	1200X2400	00	2400	FLUSH DOOR
3	D3	900X2400	00	2400	FLUSH DOOR
4	D4	750X2100	00	2100	FLUSH DOOR
5	D5	1200X2400	00	2400	FLUSH DOOR DOUBLE PANNELED
6	W1	1800X1500	900	2400	STEEL GLAZED WINDOW
7	W2	1200X1500	900	2400	STEEL GLAZED WINDOW
8	W3	900X1500	900	2400	STEEL GLAZED WINDOW
9	V1	1800X600	1800	2400	STEEL GLAZED WINDOW
10	V2	600X600	1800	2400	STEEL GLAZED WINDOW
11	C.G1	3000X2400	00	2400	COLLAPSIBLE GATE
12	C.G2	3000X2400	00	2400	COLLAPSIBLE GATE
13	C.G3	3000X2400	00	2400	COLLAPSIBLE GATE
14	C.G4	3300X2400	00	2400	COLLAPSIBLE GATE

**PROPOSED
THIRD FLOOR PLAN**

PROJECT, D.A.V.PUBLIC SCHOOL AT NAWADA	SHEET TITLE:- PROPOSED THIRD FLOOR PLAN (G+3)	DATE :- 31-10-2023	SHEET NO :-	NORTH :-	ARCHITECTS:- <small>100 - B, Pattiputra colony, Opp. P & H Mall, Near Notre Dame Academy, Patna 800013 Tel / Fax : 2267175 / 2275624 E: contact@kaptors.biz . Web: www.kaptors.biz</small> k&a Kapoor and associates ARCHITECTURE INTERIOR DESIGN URBAN DESIGN
		OPTION 02	DRAWN BY :-		